



Available Now!

\$213,853

From \$2,077*/month

506 Paseo de la Tranquilidad

Rio Plata at Bentsen Palm

Est. Completion Date: Available Now!

2,087

TOTAL SQUARE FEET

4

BEDROOMS

3

BATHS

2

CAR GARAGE

1.0

STORIES

Call or Text 956-382-7590 or visit our Sales Office Monday - Saturday: 9:30am to 6:30pm
Sunday: 12pm to 6 pm for more info!

Single story floor plan with a perfect open layout. Great kitchen opens up to the dining and large living room. Total Living 1678 sq. ft.






SOLANO




FLOOR PLAN

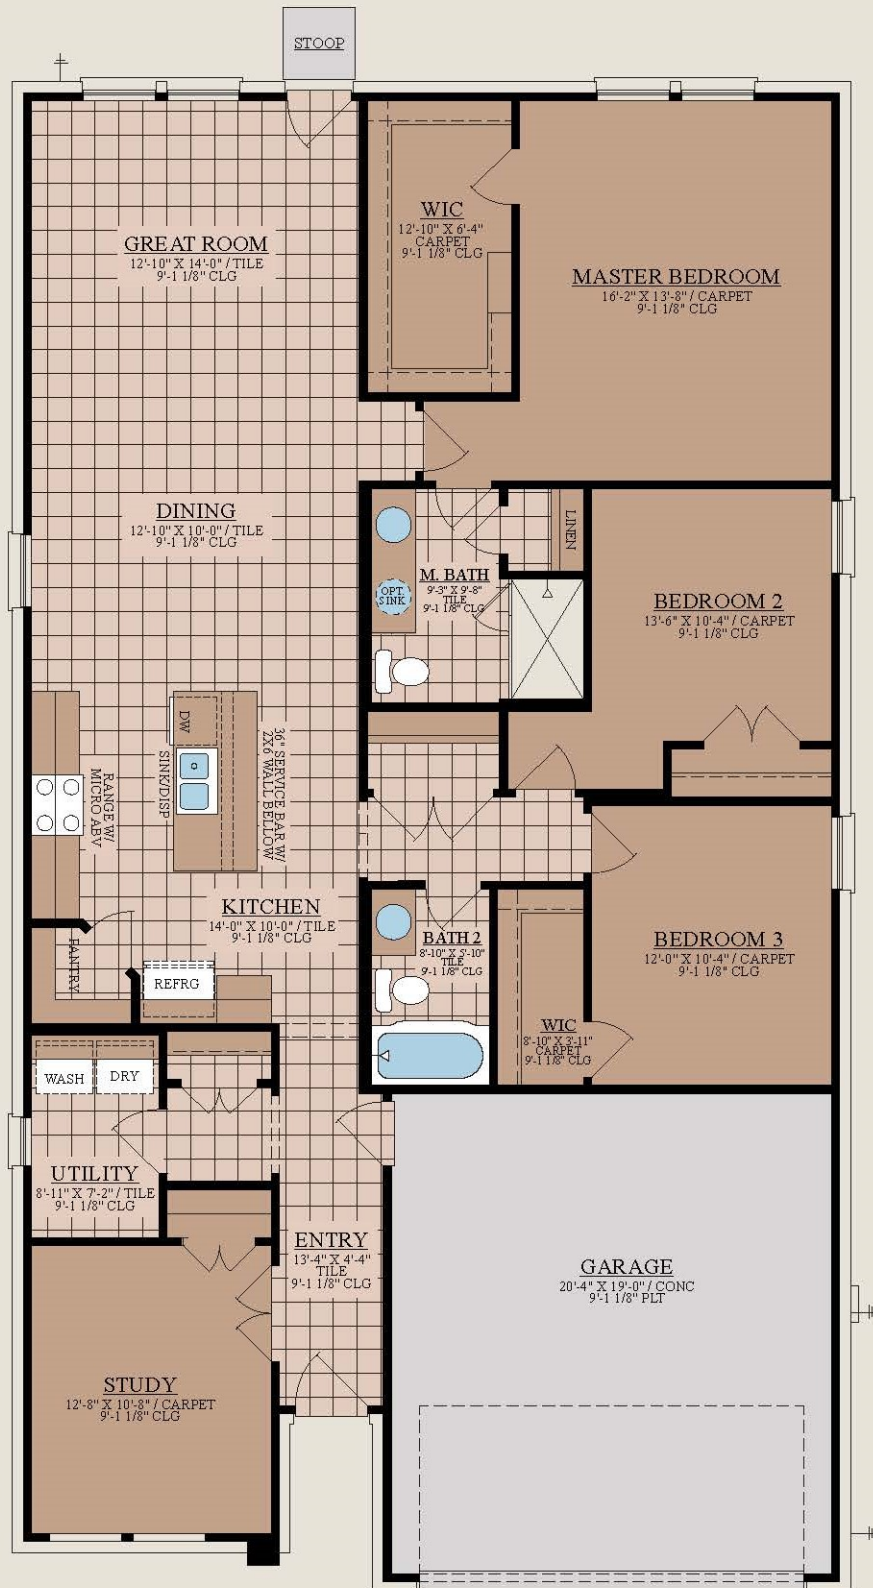


© 2020 Kipp Flores Architects



OPTIONS

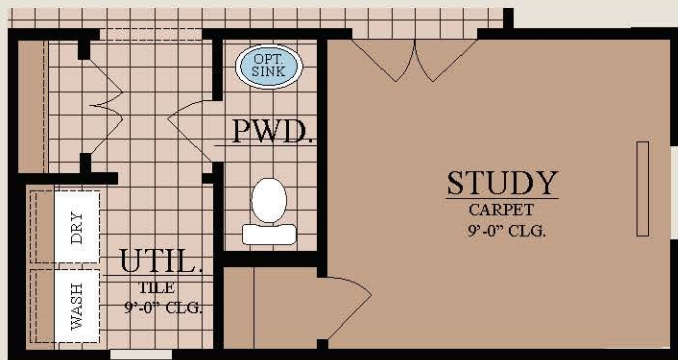

OPT. POWDER ROOM

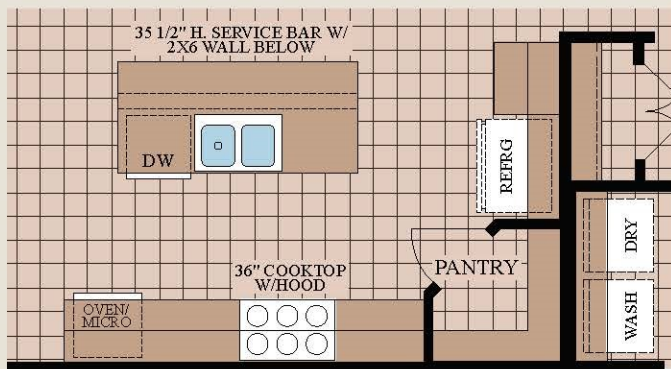


KITCHEN W/UPGRADED APPLIANCES



OPT. MASTER BATH



OPT. BEDROOM 4 W/ BATHROOM 3


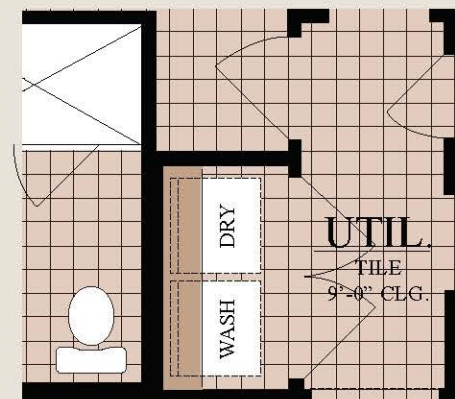


UTILITY LOCATION W/ OPT. BED RM 4 & BATH 3




OPTIONS

OPT. 5'-0" STORAGE

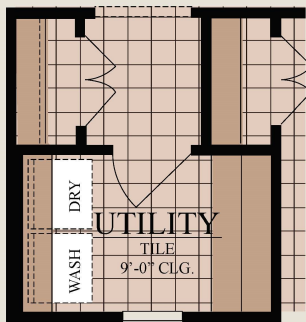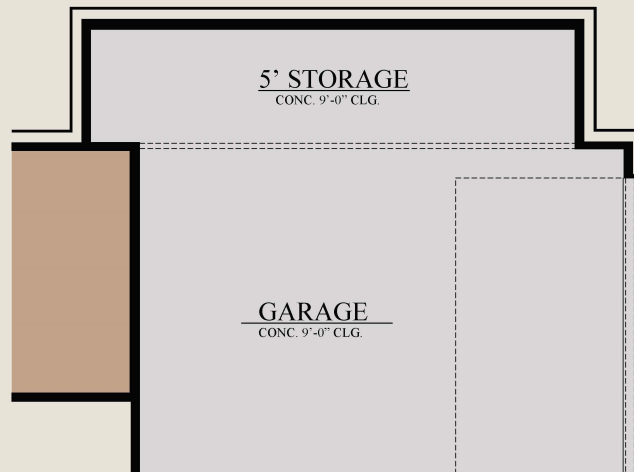

OPT. UTILITY CABINET

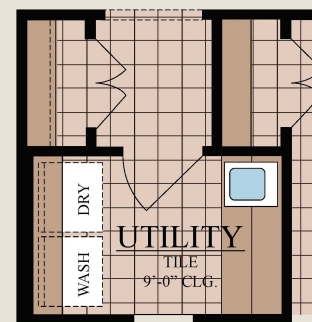

OPT. UTILITY CABINET W/ SINK

3 - 4 BEDROOMS | 2 - 3 BATHS | 2 CAR GARAGE | SINGLE STORY |
2087 TOTAL SQ FT | 1678 LIVING SQ FT

Single story floor plan with a perfect open layout. Great kitchen opens up to the dining and large living room. Have the option to convert the Study into a 4th bed and 3rd bath . Total Living 1678 sq. ft.

200 S 10TH STREET, SUITE 1700, MCALLEN TEXAS 78501
(956) 380-6500



Offer void where prohibited or otherwise restricted by law. All information (including, but not limited to prices, views, availability, school assignments and ratings, incentives, floor plans, site plans, features, standards and options, assessments and fees, planned amenities, programs, conceptual artists' renderings and community development plans) is not guaranteed and remains subject to change or delay without notice. Maps and plans are not to scale and all dimensions are approximate. Please see a Esperanza Homes sales associate for details and visit esperanzahomes.com for additional disclaimers.